





HW - TDP 1 - DP2-3

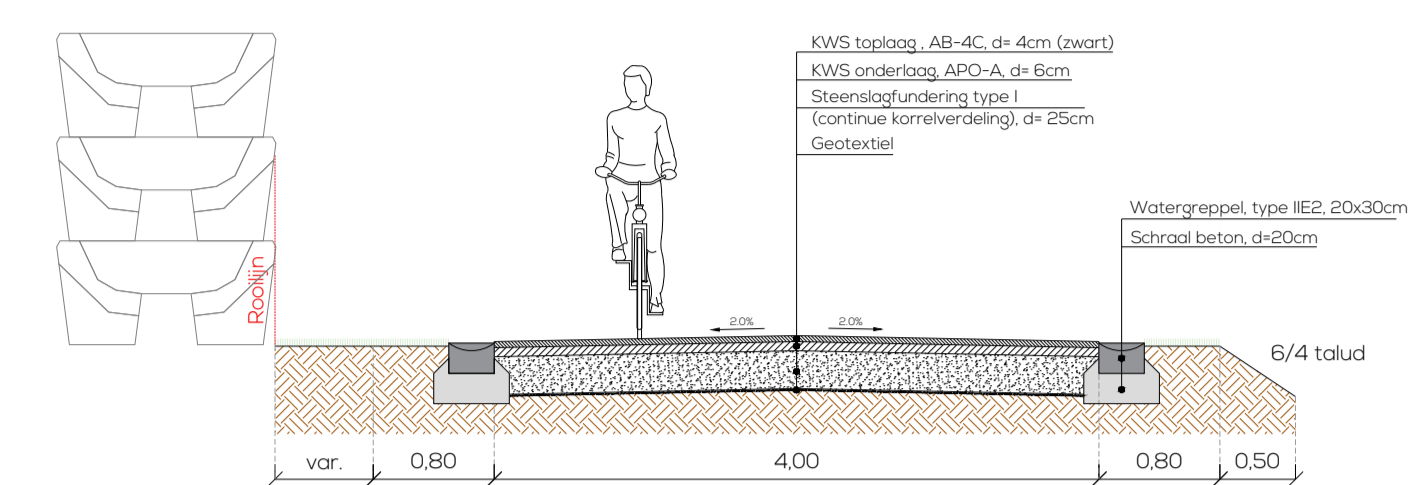


HW - TDP 1' - DP4

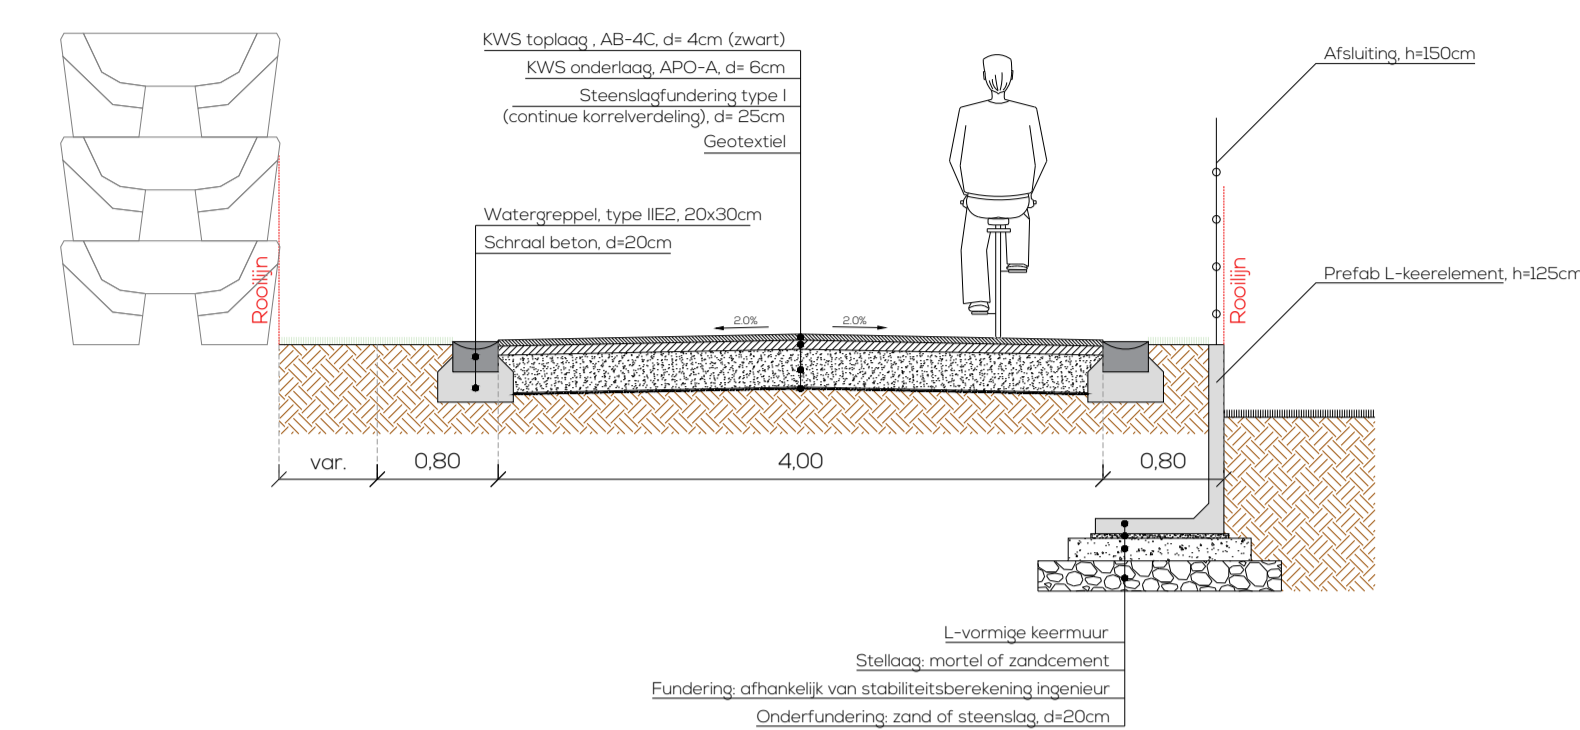


HW - TDP 2 - DP5-10

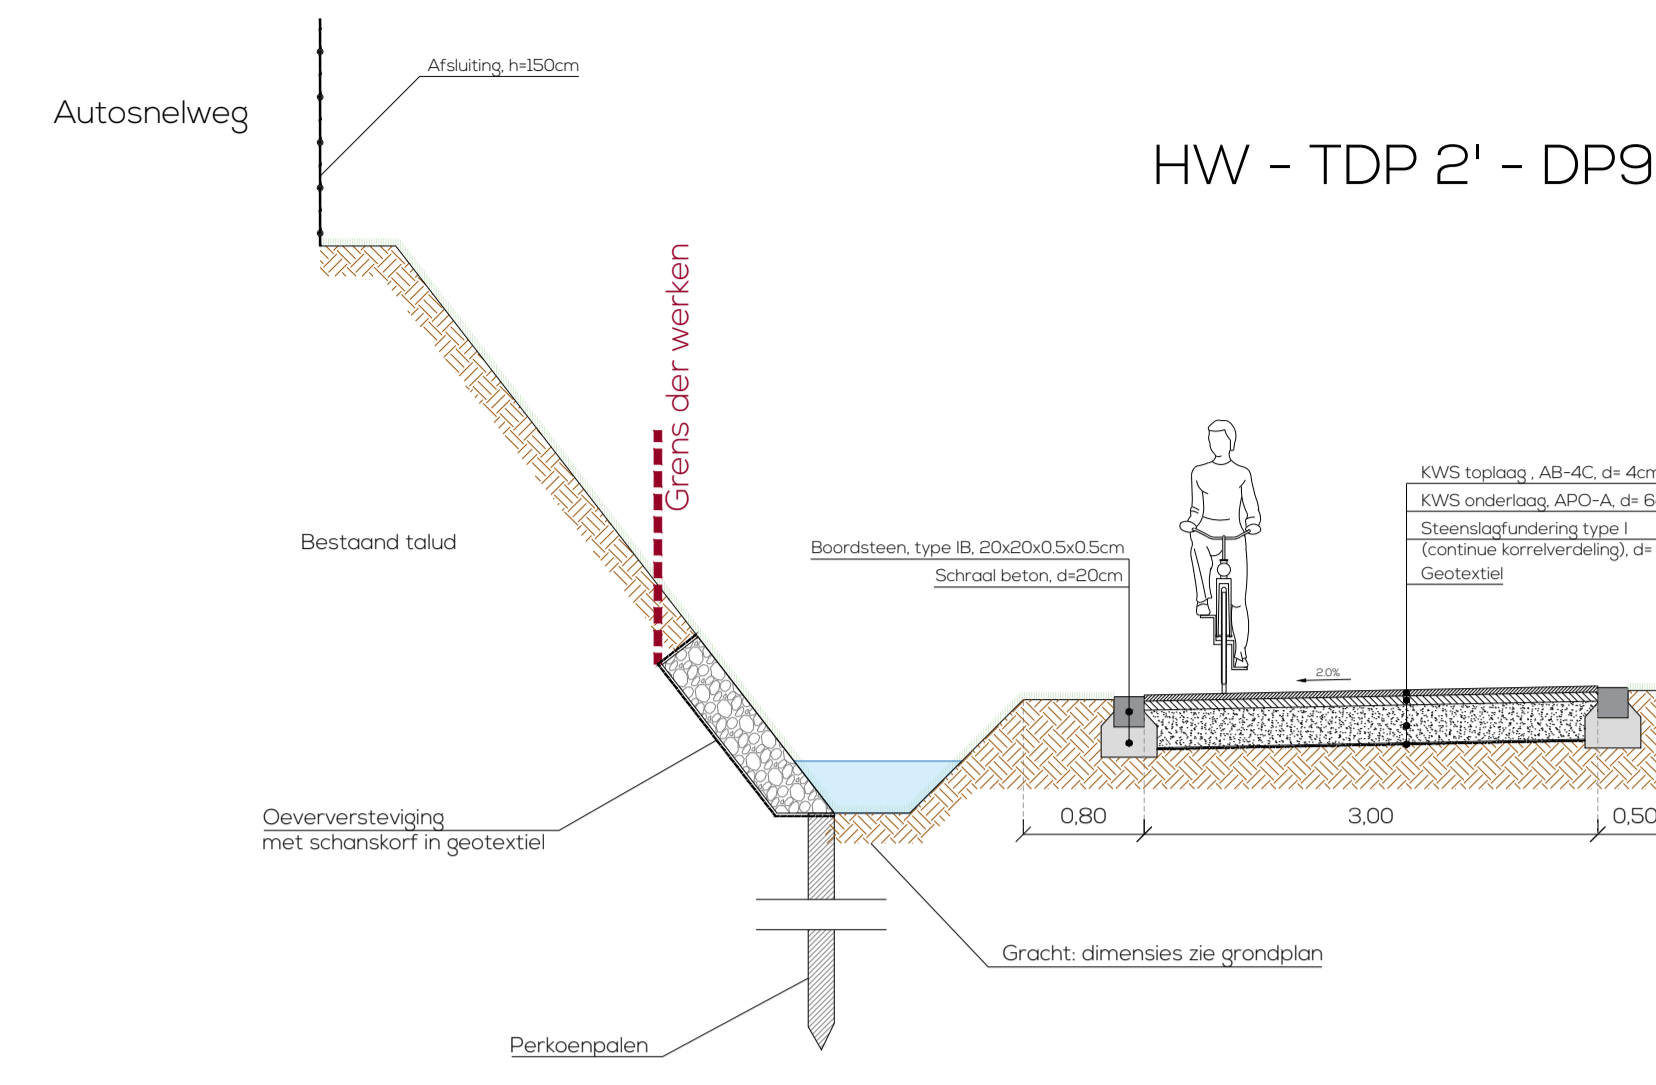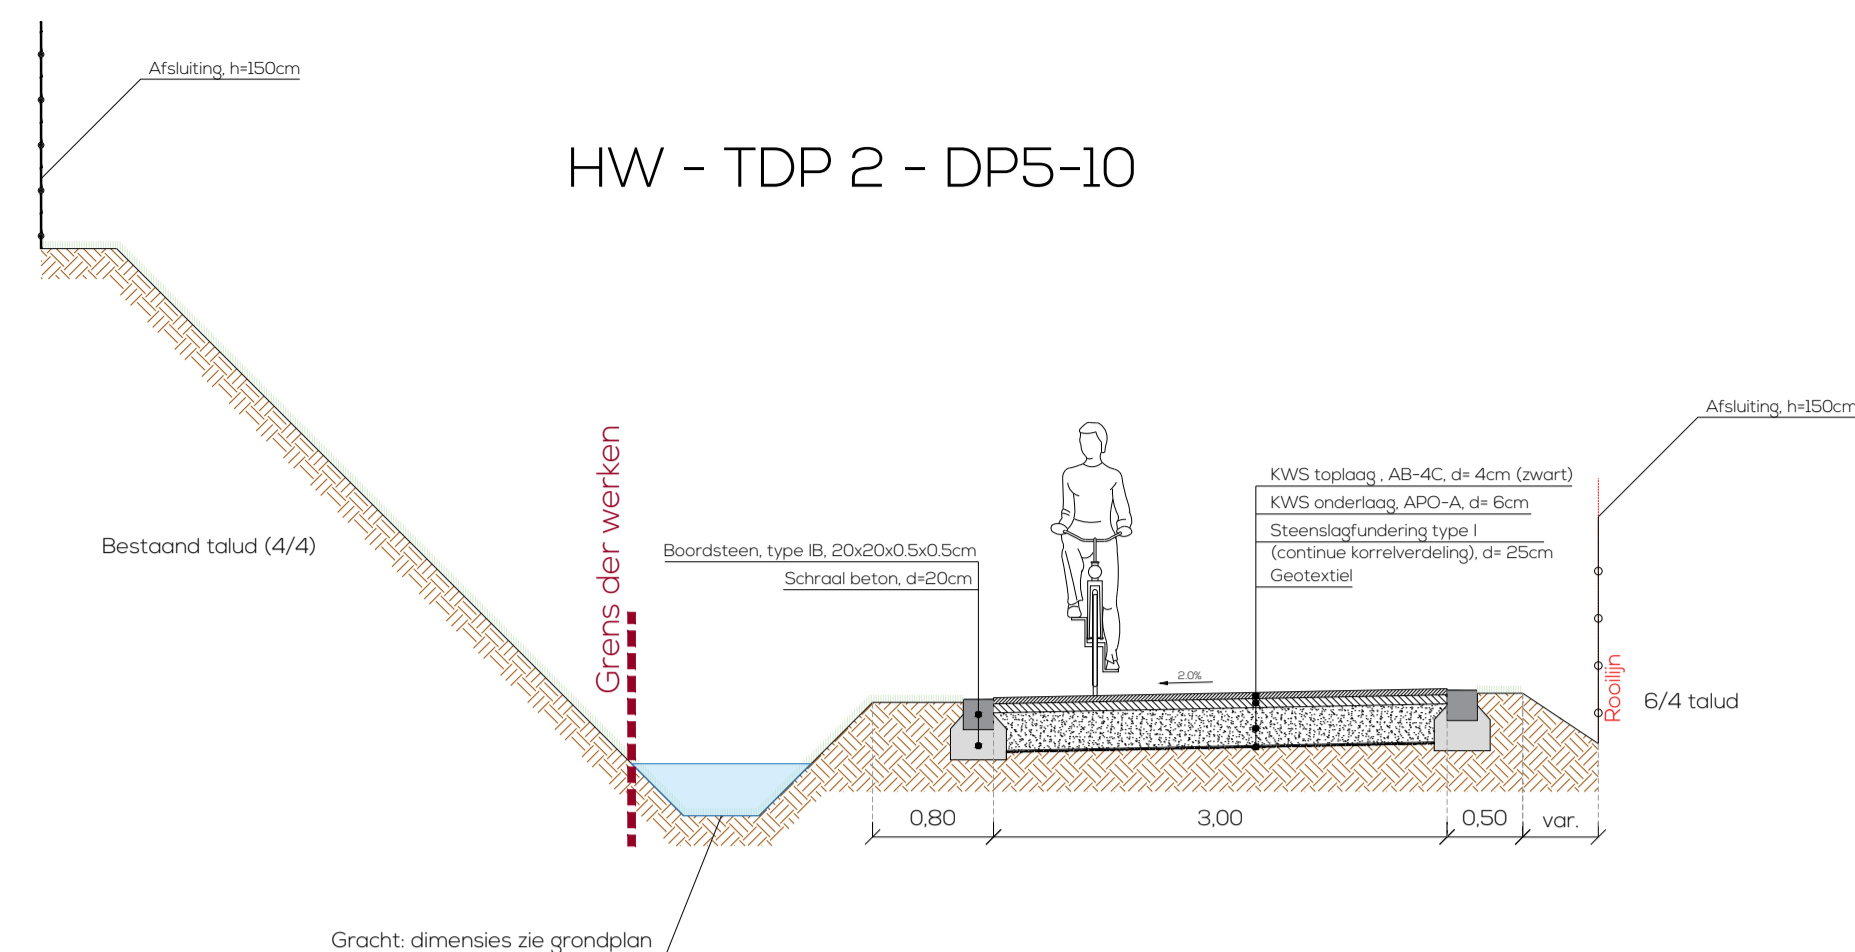


HW - TDP 3 - Tunnel Pleinstraat

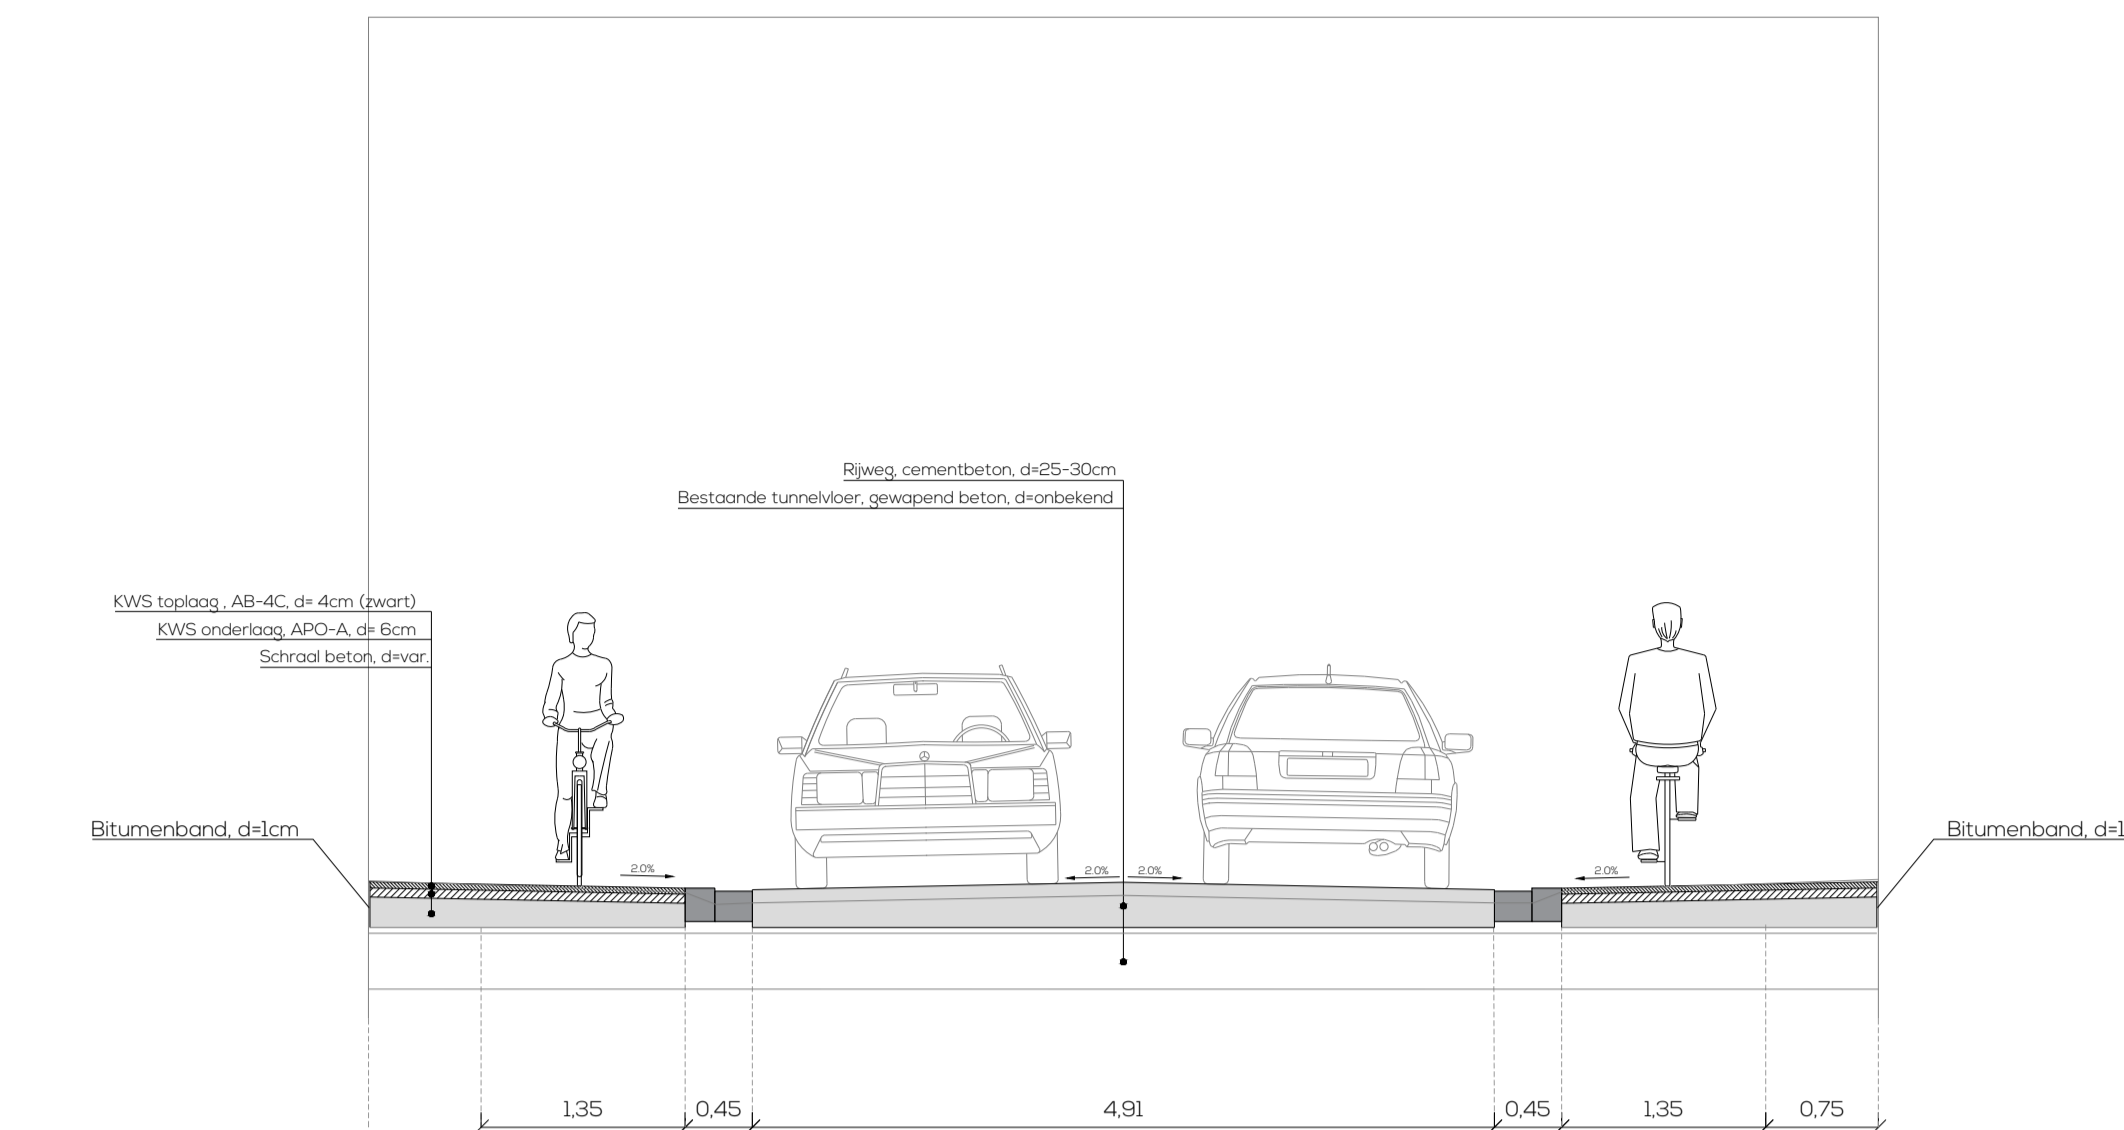


HW - TDP 4 - DP12-16

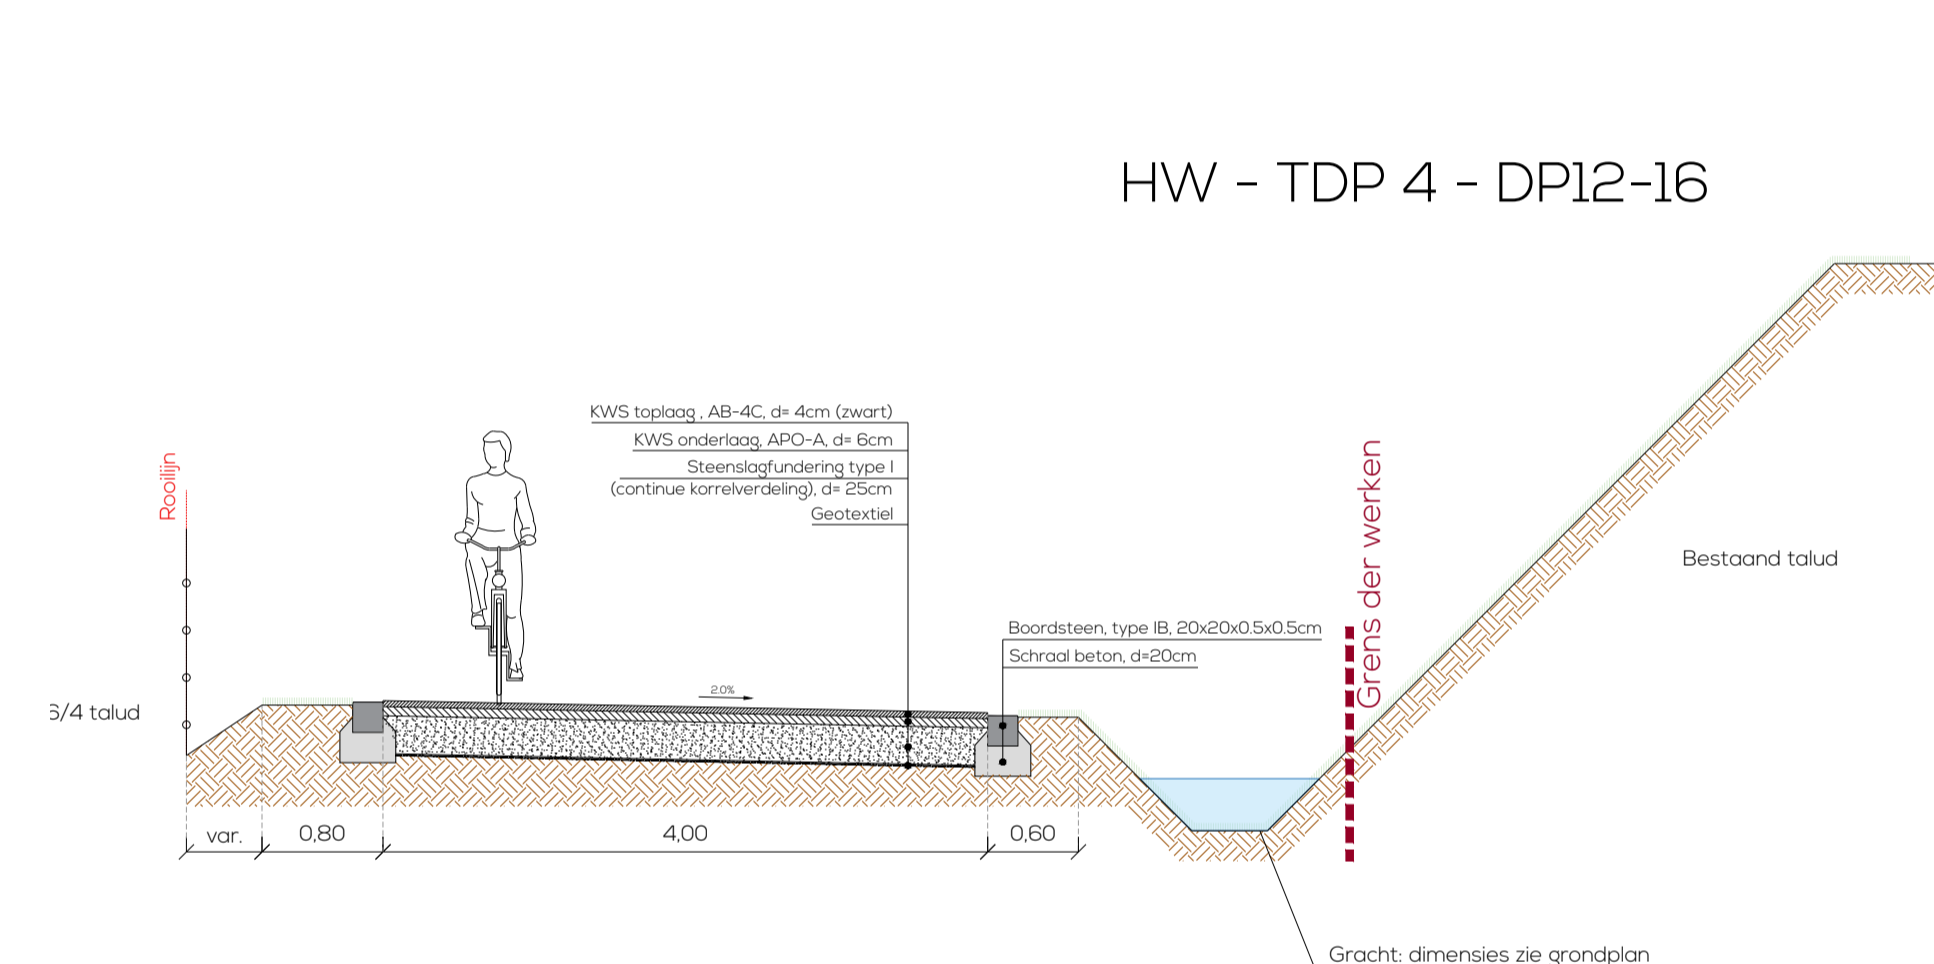

HW - TDP 5 - DP17-22

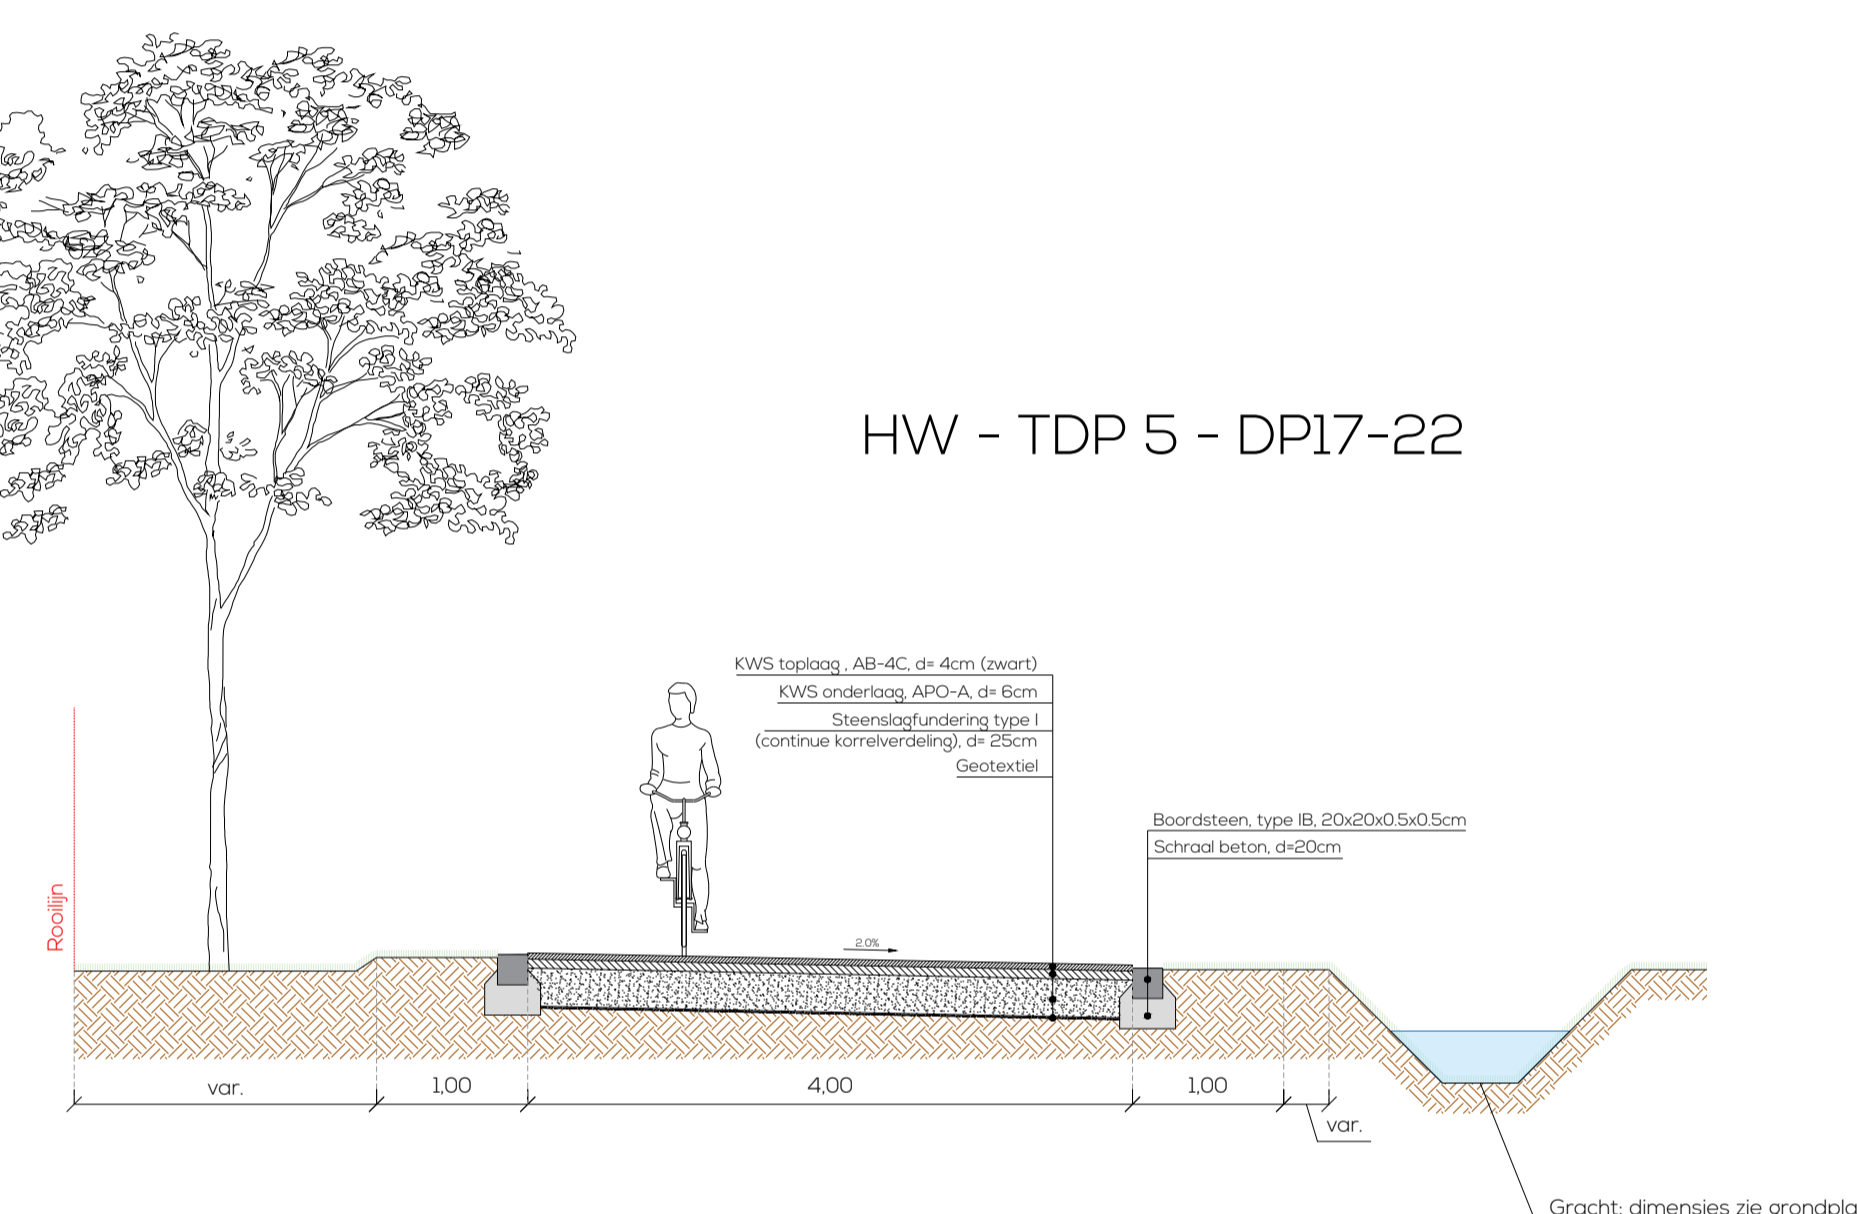


HW - TDP 6 - DP24-30

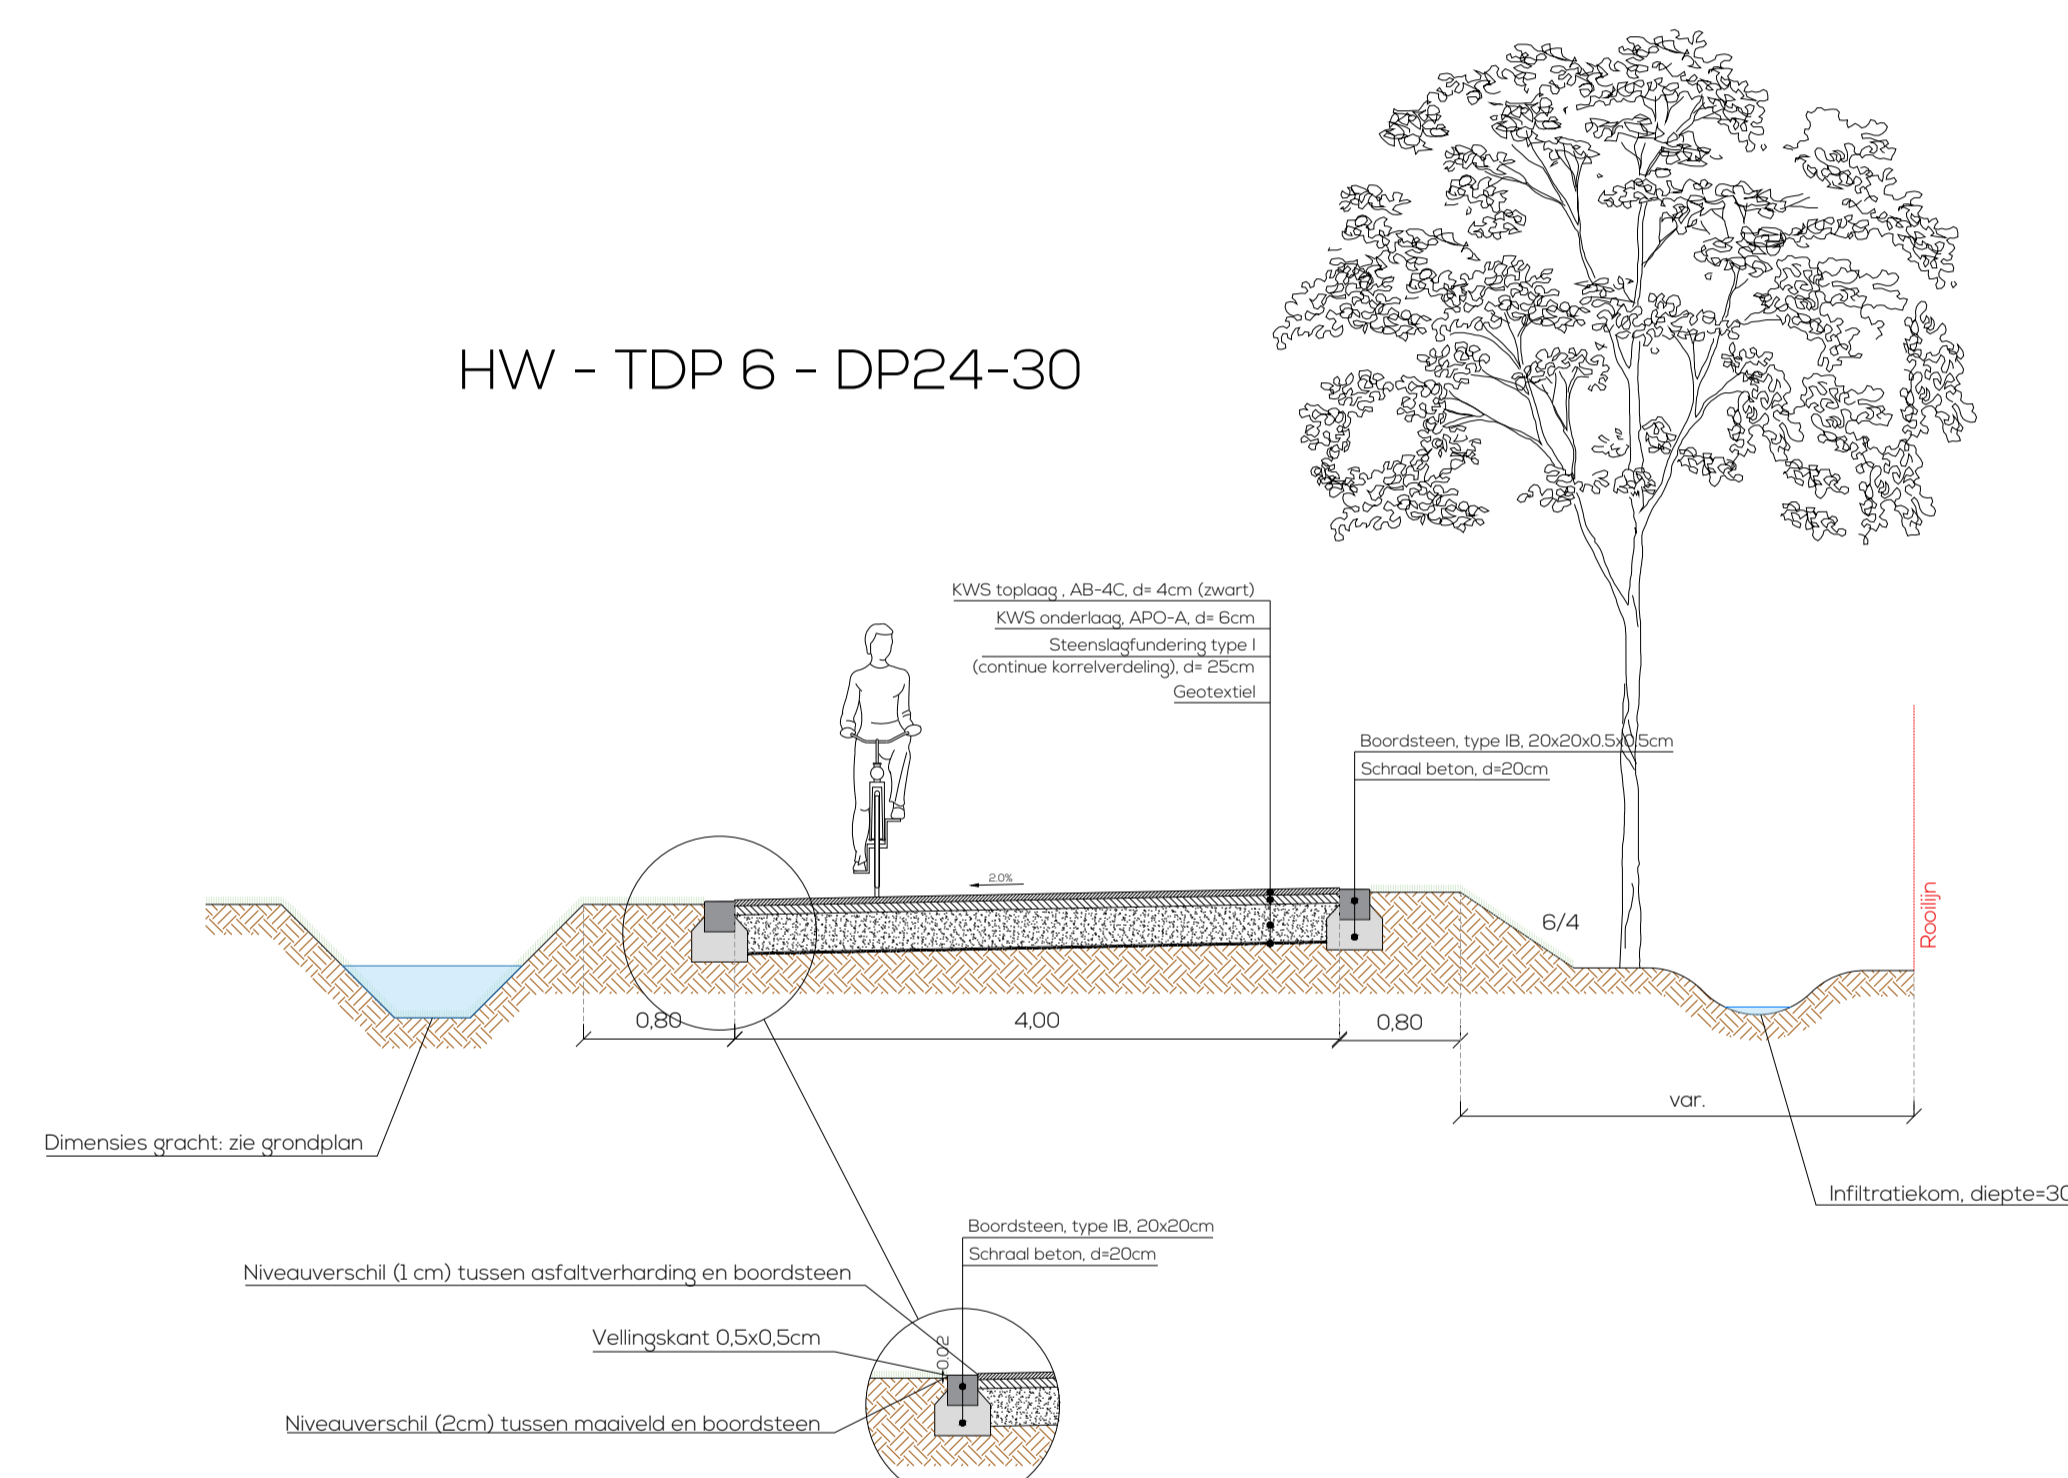


HW - Detail - Boordsteen


HW - TDP10 - DP52

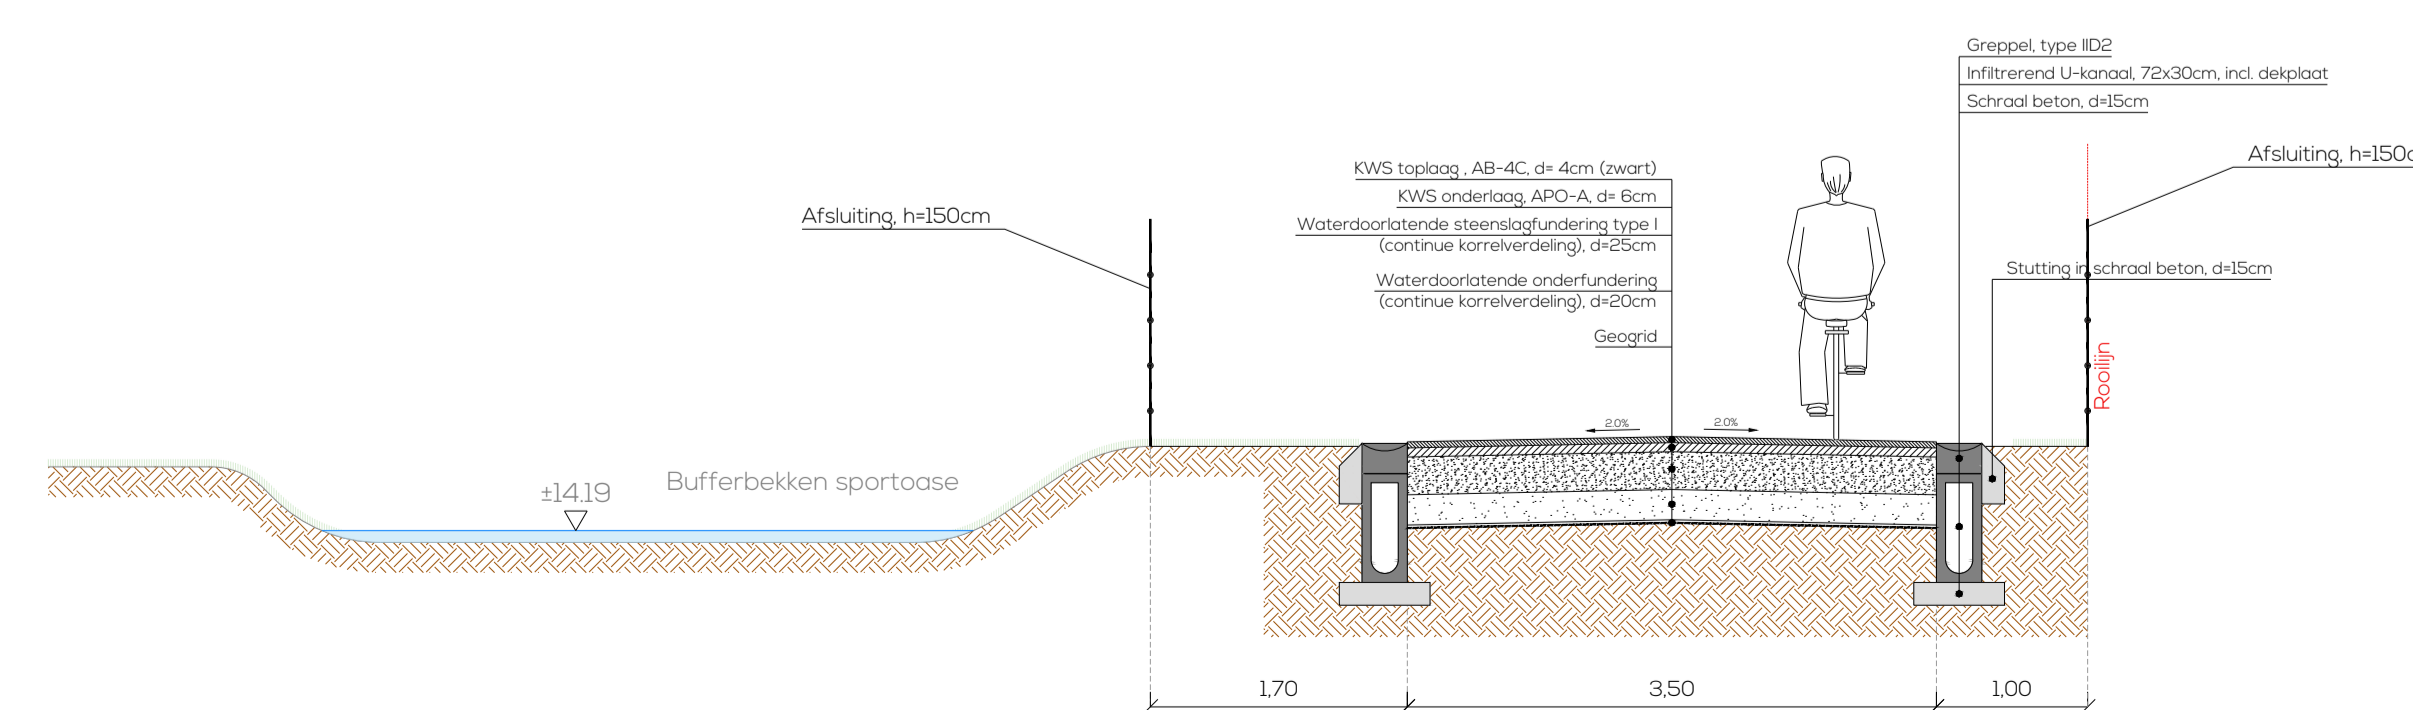

HW - TDP 8 - DP38-40

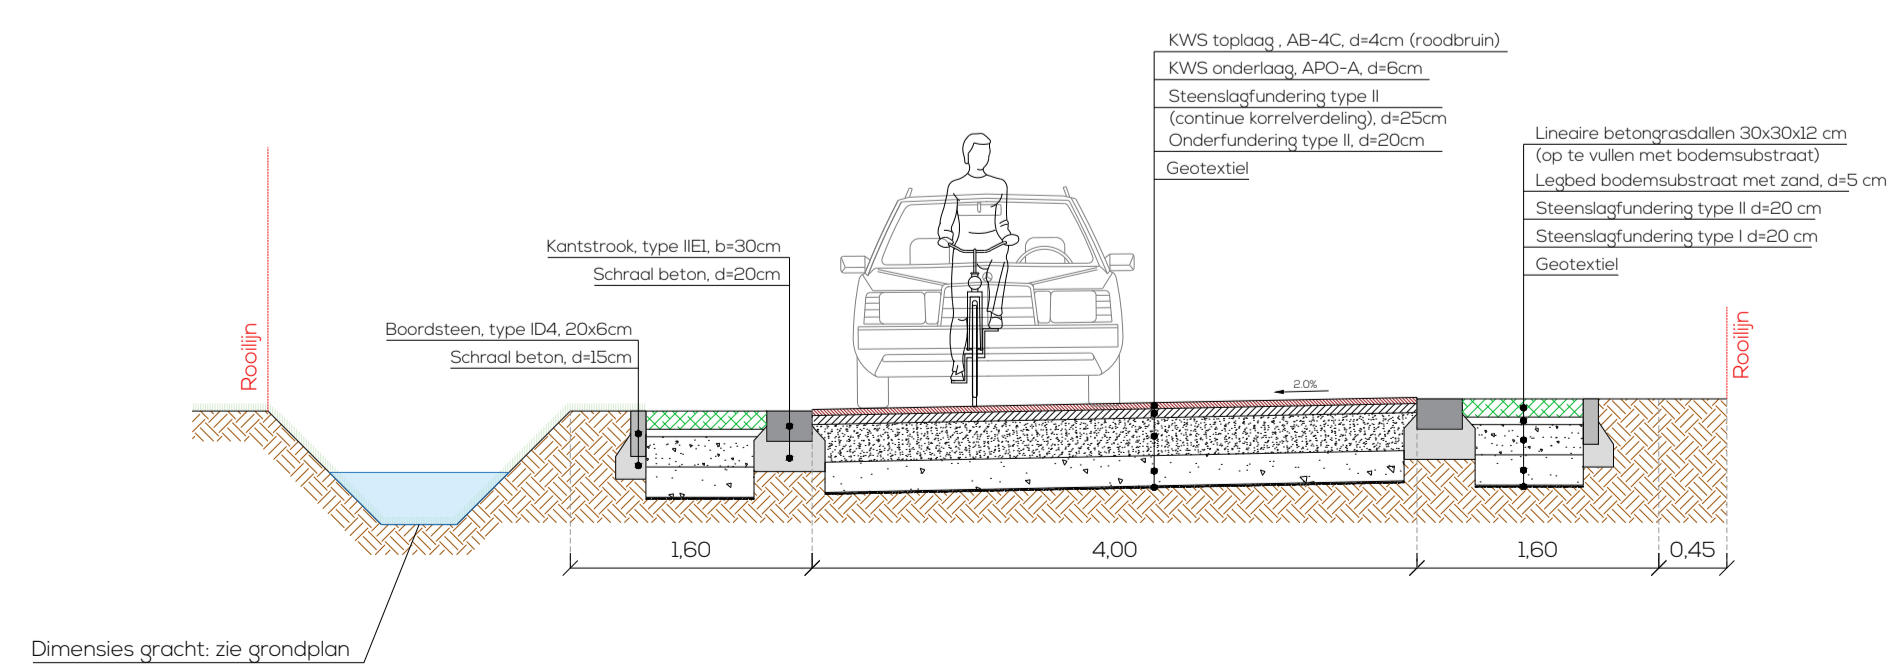

HW - TDP9 - DP48-51

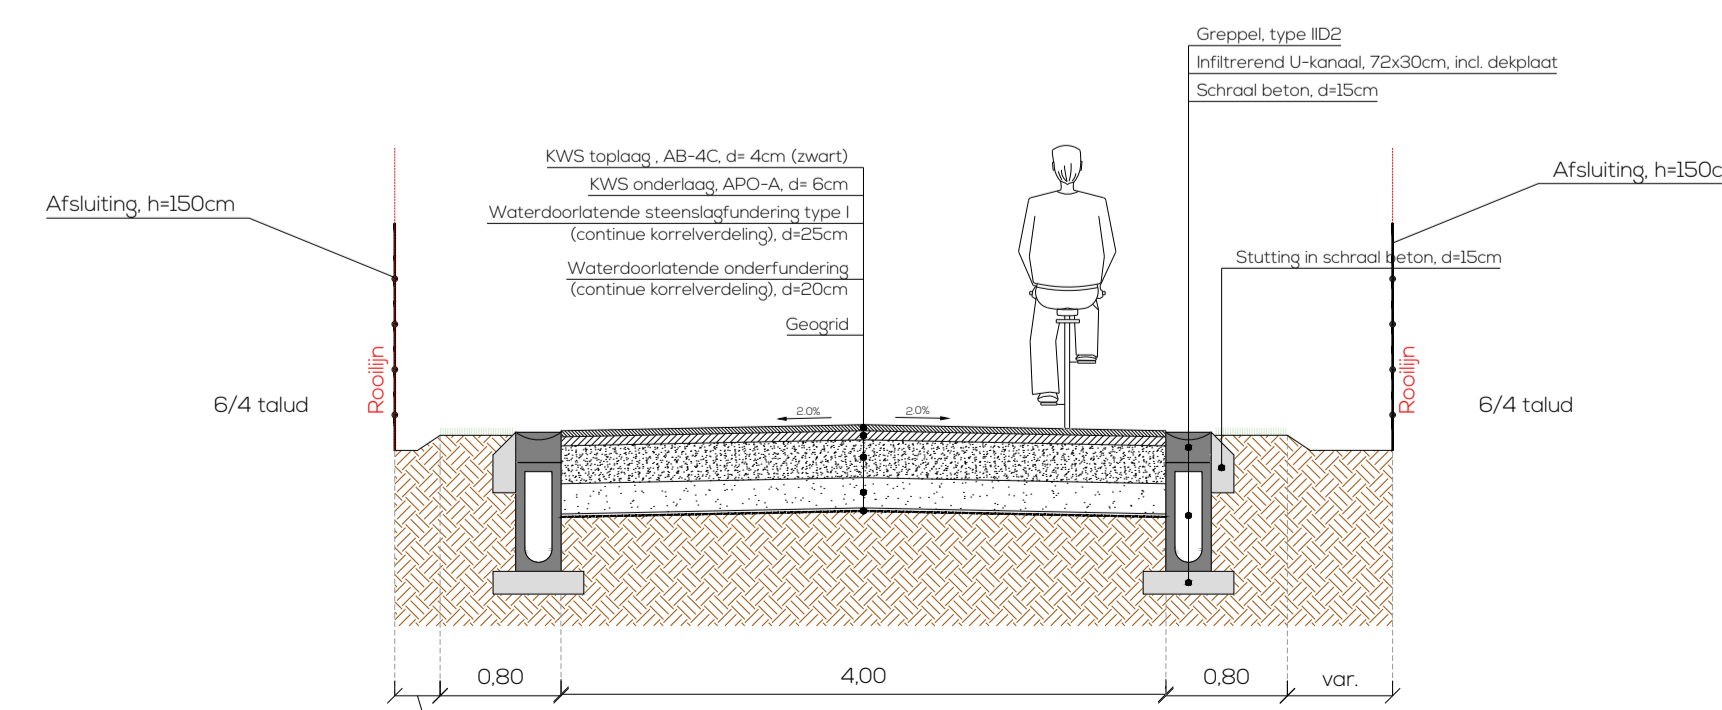

Fietssnelweg F25 Leuven-Aarschot

Provincie Vlaams-Brabant
Provincieplein 1, 3010 Leuven



Frederik Pousset
Coördinator Team Fiet

evolta

Bert Milants
Teamleider

Sam Willems
Directeur

Maatschappelijke zetel
Avenue du Port 86c / 103a
1000 Bruxelles
+32 2 217 27 97
info@evolta.be
www.evolta.be

Typedwarprofielen (1-10)

Segment 2 - Holsbeek-Wilsele

DATUM	HISTORIEK	TEK	VER
0	13/07/2023	Aanpassingen OF t.e.m. opstart aanbesteding (A6)	WM AS
A	31/07/2023	Aanpassingen f.v. AB-dossier (draftversie)	WM AS
B	31/07/2023	Aanpassingen f.v. AB-dossier (draftversie)	WM AS

FASE	AB	WERKNR.	24/63.002_A1_WR
SCHAAL	1/50	PLANNR.	4.01
		REV.	B